


**COMBINED SKETCH SHOWING THE DETAILS OF LANDS HANDED OVER TO VMRDA FOR MIG LAYOUTS IN RAMAVARAM VILLAGE, ANANDAPURAM MANDAL, VISAKHAPATNAM DISTRICT**

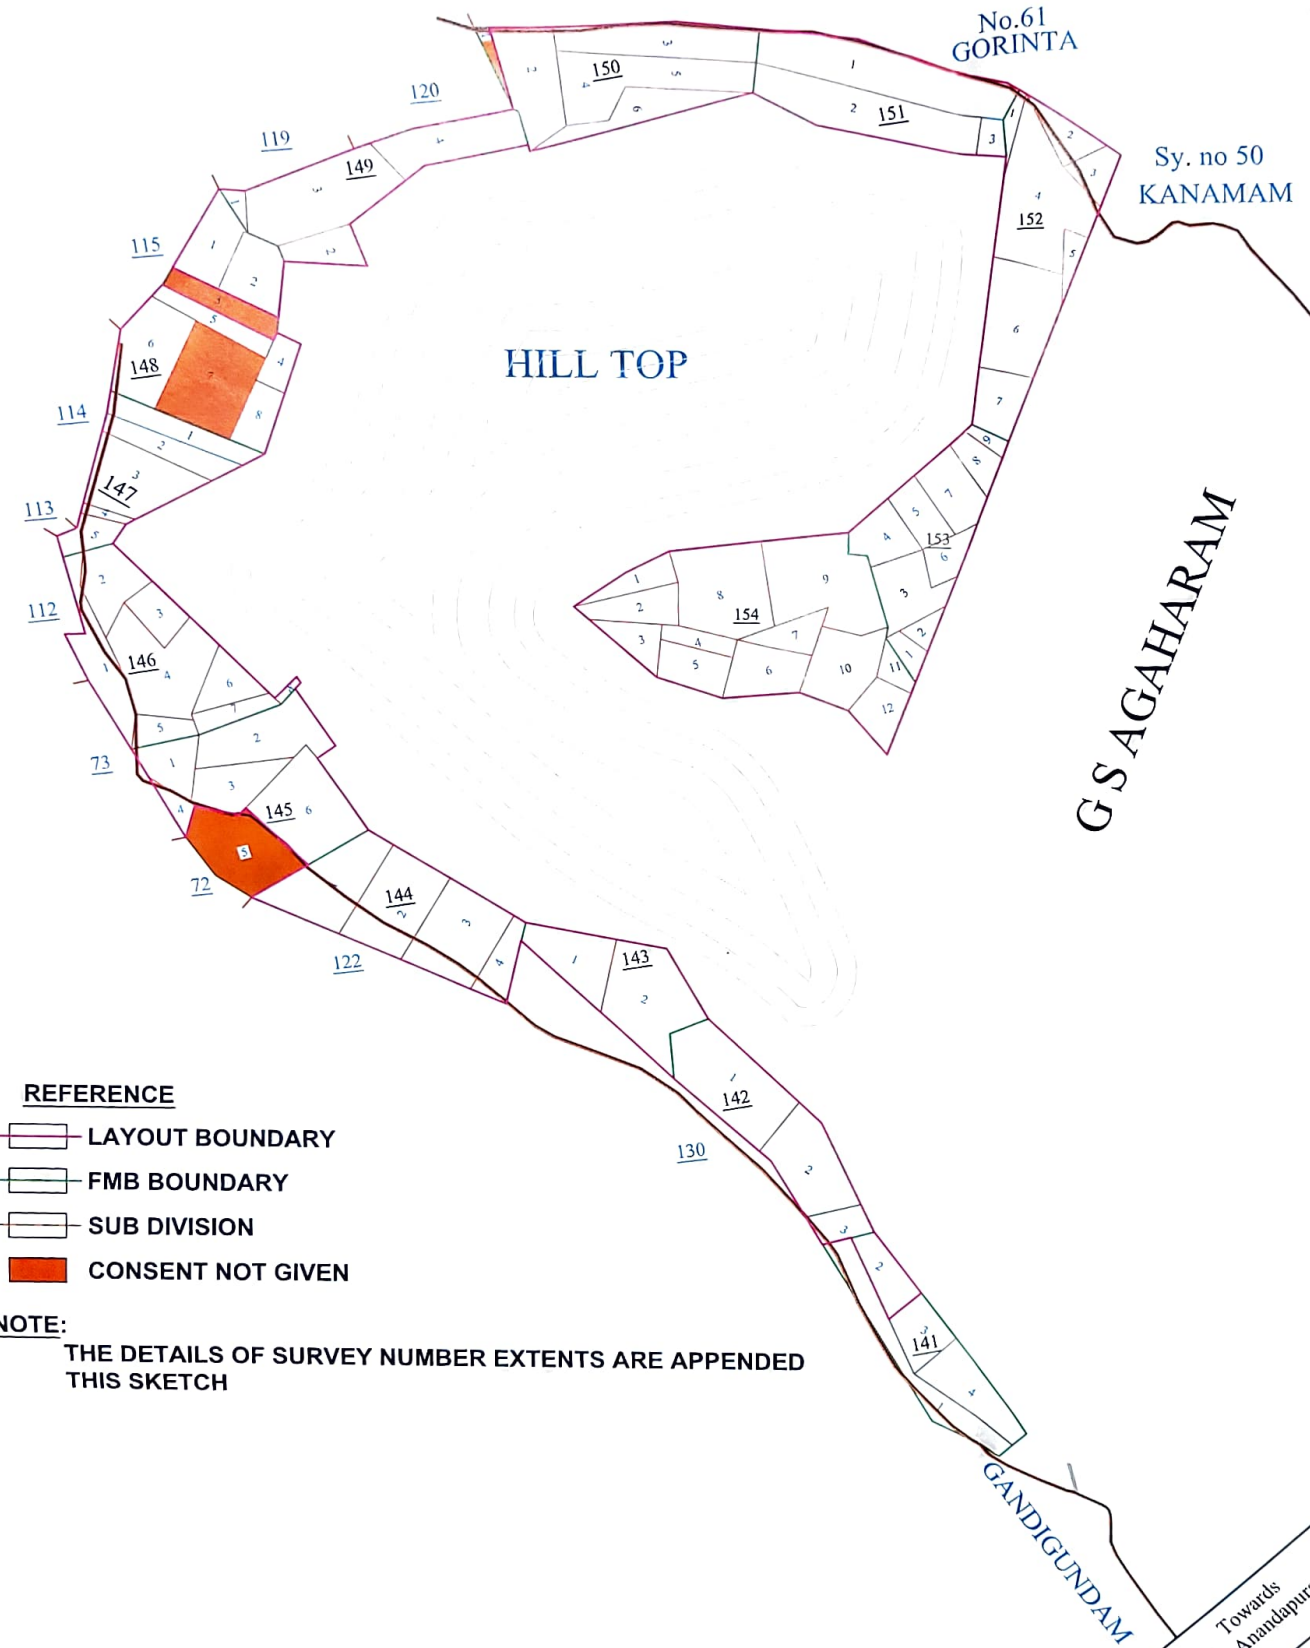

SCALE: 1:100



**REFERENCE**

- LAYOUT BOUNDARY
- FMB BOUNDARY
- SUB DIVISION
- CONSENT NOT GIVEN

**NOTE:**

THE DETAILS OF SURVEY NUMBER EXTENTS ARE APPENDED THIS SKETCH

**HANDED OVER BY**

*[Signature]*  
 08/04/22  
**TAHSILDAAR**  
**ANANDAPURAM**

**TAKEN OVER BY**

*[Signature]*  
 08/04/22  
**Estate Officer and Tax Collector**  
**Visakhapatnam Metropolitan**  
**Region Development Authority**  
**Visakhapatnam**

Towards Pendurthi  
 N.H-16  
 Towards Anandapuram