

Area statement

Plot no	Plot Size	Plot area in Sq.Yds.	Plot no	Plot Size	Plot area in Sq.Yds.
1	---	260.54	246	---	408.26
2	---	251.05	247	---	342.61
3	---	266.84	248	---	280.58
4	---	287.66	249	---	281.26
5	---	309.73	250	---	290.67
6	---	323.56	251	---	302.00
7 TO 11	36'x60'	240	252	---	313.33
12	---	324.65	253	---	271.00
13 TO 23	36'x60'	240	254	---	274.23
24	---	350.13	255	---	221.16
25	---	291.38	256 TO 260	36'x50'	200.00
26 TO 36	36'x50'	200.00	261	---	239.15
37 TO 52	36'x60'	240	262	---	241.54
53 TO 80	36'x50'	200.00	263	---	239.28
81 TO 117	36'x60'	240	264 TO 268	36'x60'	240
118 TO 151	36'x50'	200.00	269	---	322.61
152	---	219.84	270	---	213.52
153	---	264.28	271, 272	36'x60'	240
154 TO 163	36'x60'	240	273	---	248.86
164	---	239.08	274	---	266.58
165	---	194.32	275, 276	36'x60'	240
166	---	350.44	277	---	251.45
167	---	303.31	278 TO 321	36'x60'	240
168	---	259.26	322 TO 343	36'x50'	200.00
169	---	256.9	344 TO 391	33'x41'	150.33
170	---	267.67	392 TO 399	36'x50'	200.00
171	---	278.44	400	---	209.13
172	---	289.36	401	---	205.33
173	---	311.16	402	---	203.00
174	---	332.05	403 TO 410	36'x50'	200.00
175	---	350.78	411	---	178.47
176	---	321.32	412	---	164.79
177 TO 179	36'x60'	240	413	---	153.91
180 TO 190	36'x50'	200.00	414	---	171.35
191 TO 201	36'x60'	240	415	---	175.95
202	---	258.73	416	---	180.62
203 TO 209	36'x50'	200.00	417	---	185.28
210	---	258.73	418	---	193.57
211	---	310.95	419	---	318.76
212 TO 218	36'x60'	240	420	---	389.52
219	---	310.95	421 TO 429	36'x60'	240
220 TO 224	36'x60'	240	430	---	204.95
225	---	175.39	431	---	357.62
226	---	177.78	432 TO 444	36'x60'	240
227	---	175.39	445 TO 457	36'x50'	200.00
228 TO 232	36'x60'	240	458	---	297.62
233	---	305.73	459	---	233.33
234	---	271.61	460 TO 478	36'x50'	200.00
235	---	271.61	479	---	220.08
236	---	271.61	480	---	265.53
237	---	271.61	481 TO 505	33'x41'	150.33
238	---	222.10	506	---	155.44
239	---	212.26	507	---	259.42
240	---	212.26	508 TO 531	36'x50'	200.00
241	---	209.87	532	---	280.83
242	---	264.00	533	---	371.99
243	---	264.00	534 TO 557	36'x60'	240
244	---	264.00	558	---	392.97
245	---	264.00			

S.No.	Plot Size	Plot Area in Sq.Yds.	No. of Plots
1.	36'X60'	240.00	209
2.	36'X50'	200.00	190
3.	33'X41'	150.33	73
4.	Other size Plots	---	86

EXTENT AS PER DELIVERY RECEIPT

I. PALAVALASA VILLAGE		
Sl.No.	SY.No	EXTENT IN Acs.-cts.
1.	59/1	58.84
2.	59/2	0.52
3.	80/1	3.02
4.	82	9.44
5.	56/2	4.15
TOTAL AREA		75.97

II. TARLUVADA VILLAGE		
Sl.No.	SY.No	EXTENT IN Acs.-cts.
1.	190	1.35
GRAND TOTAL (I+II)		Ac.77.32 Cts.


C.NO.19021(31)/29/2022/V
(e-1674947)

T.L.P.NO. / 2022 / MIG / V
THIS REVISES 05/2022/MIG/V & 11/2022/MIG/V

Ref: Lr.Roc.No. VMRDA- 11025/101/2021
(e-1393521) Dt: 27.12.2022& e-mail
Dt:30.12.2022, of MC VMRDA.



EXTRACT OF PALAVALASA VILLAGE
SITE U/R

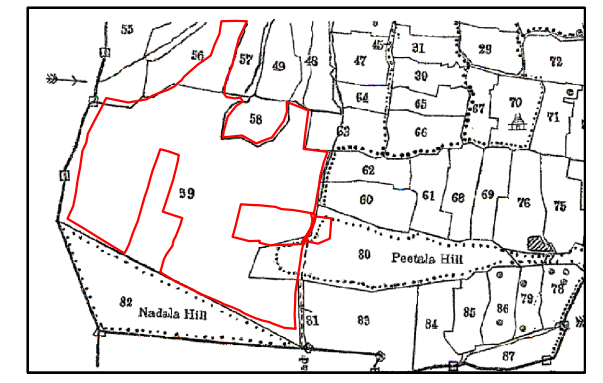



REFERENCE

- LAYOUT BOUNDARY
- EXISTING ROADS
- PROPOSED ROADS
- OPEN SPACE
- UTILITY
- AMENITIES
- ROAD WIDENING AREA
- ASSIGNEES

TOTAL LAYOUT AREA AS PER DELIVERY RECEIPT	: Acs.77.32cts.
TOTAL LAYOUT AREA AS ON GROUND	: Acs.76.96cts.
PROPOSED ROADS	: Ac. 25.52 (33.16 %)
ROAD WIDENING PORTION AREA	: Ac. 0.79 (1.03 %)
OPEN SPACE	: Ac. 7.76 (10.08 %)
UTILITY AREA	: Ac. 0.78 (1.01 %)
AMENITIES AREA	: Ac. 2.40 (3.12 %)
TOTAL PLOTTED AREA	: Ac. 39.63 (51.51 %)
PLOTTED AREA FOR MIG	: Ac. 25.54
PLOTTED AREA FOR ASSIGNEES	: Ac. 14.09
MINI POND	: Ac. 0.08 (0.10 %)
ODD BIT AREA	: Ac. 0.35
TOTAL NO. OF PLOTS	: 558

JAGANANNA SMART TOWNSHIP IN PALAVALASA VILLAGE (VMRDA)

PROPOSED M.I.G. LAYOUT / JAGANANNA SMART TOWNSHIP IN Sy.Nos.56/2p, 59/1p, 59/2p, 80/1p & 82/p OF PALAVALASA VILLAGE AND Sy.No.190/p OF TARLUVADA VILLAGE, ANANDAPURAM MANDAL, VISAKHAPATNAM DISTRICT

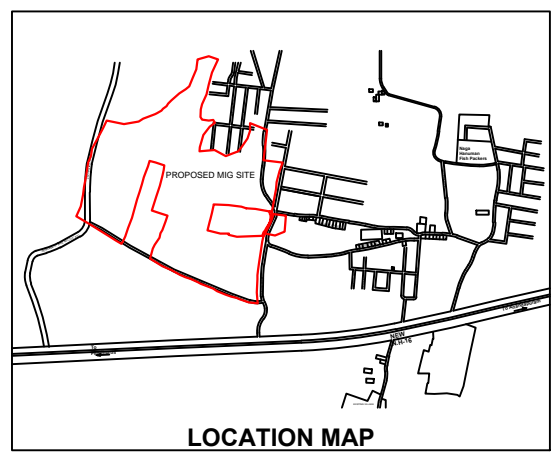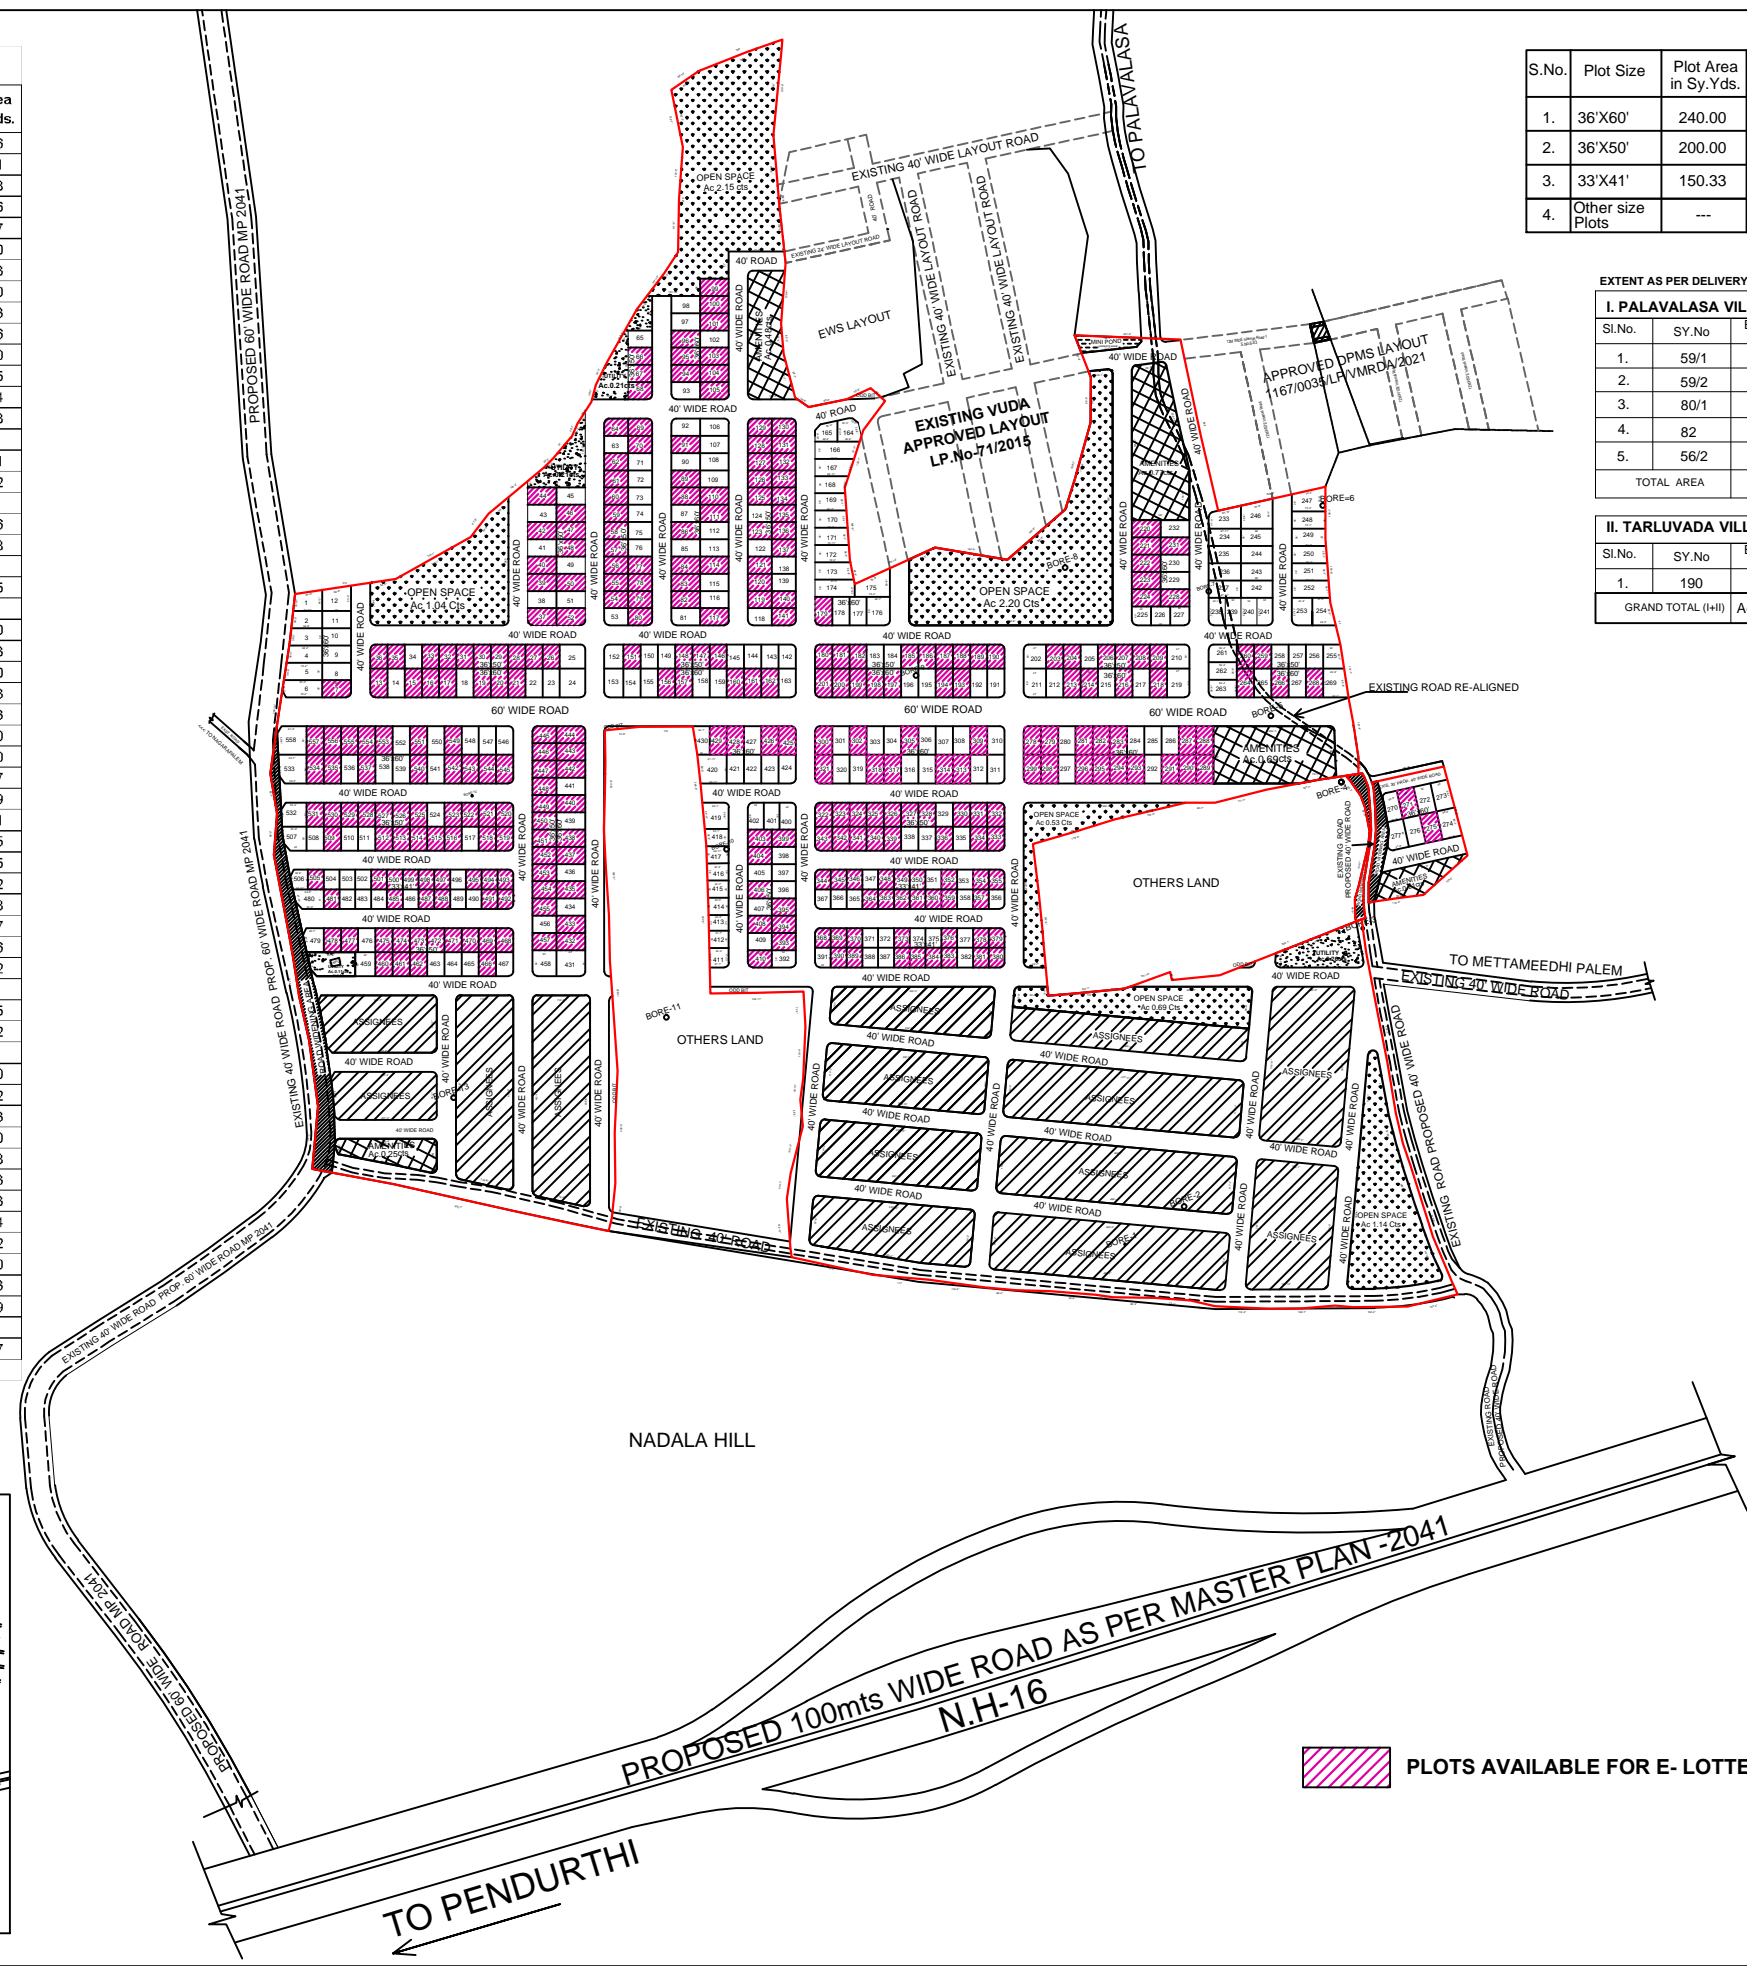

PLOTS AVAILABLE FOR E- LOTTERY