


LAND AVAILABLE WITH VUDA ON YARADA HILL-VISAKHAPATNAM.

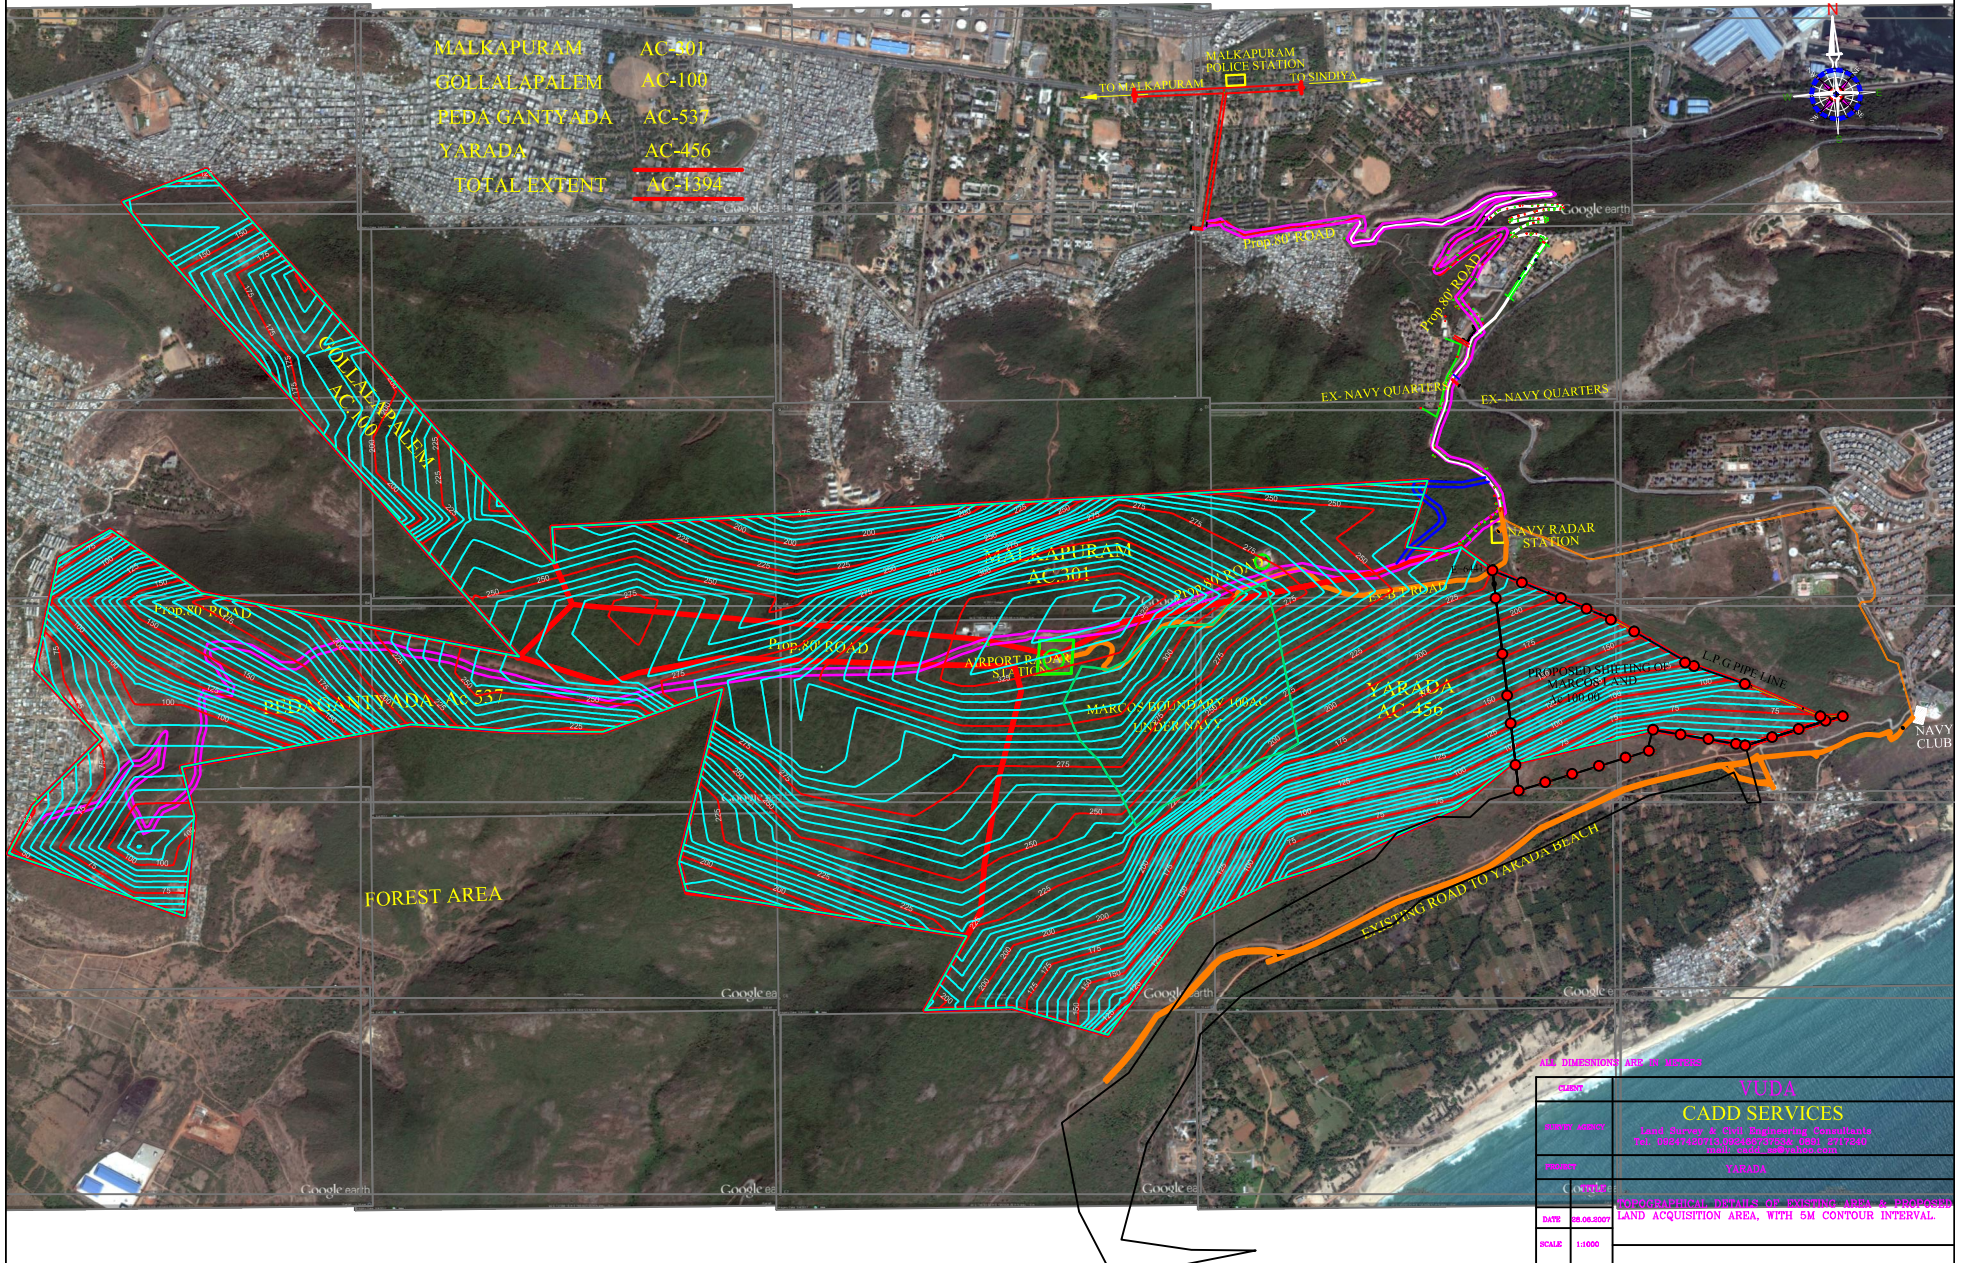

MALKAPURAM	AC-801
GOLLALAPALEM	AC-100
FEDA GANTIPADA	AC-537
YARADA	AC-456
TOTAL EXTENT	AC-1394

VUDA	
CADD SERVICES	
SURVEY AGENCY	Land Survey & Civil Engineering Consultants Tel. 08847480713, 082466737836, 0891 2717840 mail: cadd_ess@yahoo.com
PROJECT	YARADA
COORDINATE	
DATE	28.08.2007
SCALE	1:1000
TOPOGRAPHICAL DETAILS OF EXISTING AREA & PROPOSED LAND ACQUISITION AREA, WITH 5M CONTOUR INTERVAL.	